




INTERVENTO 2

Diagram illustrating a road intervention (Intervento 2) showing a cross-section of the road and surrounding infrastructure. The diagram includes the following elements and labels:

- Top Level (Ground Surface):**
 - ±0.00 (Reference elevation)
 - Canaletta raccolta acque meteoriche (Rainwater collection channel)
 - Marciapiede a raso strada con pavimentazione in marmette autobloccanti (Curb at road level with interlocking brick paving)
 - Ampliamento sede stradale (Road widening)
 - Collo stradale esistente (Existing road shoulder)
 - Marciapiede con pavimentazione in marmette autobloccanti (Curb with interlocking brick paving)
 - Collettore fognario comunale (Municipal sewer collector)
- Subgrade and Foundation:**
 - 3.37 (Elevation of the existing road surface)
 - 3.38 (Elevation of the existing road surface)
 - 3.32 (Elevation of the existing road surface)
 - 3.36 (Elevation of the existing road surface)
 - 3.34 (Elevation of the existing road surface)
 - 3.24 (Elevation of the existing road surface)
 - 4.55 (Elevation of the existing road surface)
- Infrastructure and Landscaping:**
 - Palo illuminazione pubblica tipo DISANO modello Mini Salvo (Public lighting pole, DISANO model Mini Salvo)
 - Collo stradale esistente (Existing road shoulder)
 - Collettore fognario comunale (Municipal sewer collector)

SEZIONE B-B

SEZIONE E-E

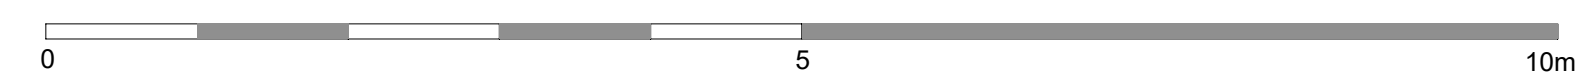



bertotti
A S S O C I A T I
ARCHITETTURA
& URBANISTICA

VALPERGA - VIA GIUSEPPE VERDI 17 - TO
 TEL/FAX - 011 554.417/29
 FAX 011 554.417/29
 PIVA 03091 / 30618
 bertotti@bertottiasociati.it
 diego@bertottiasociati.it
 sara@bertottiasociati.it

55
 ANNI
 DI
 ESPERIENZA

1964-2019
 SPAZI & LUOGHI PER
 PERSONE E COMUNITA

COMUNE DI
VALPERGA

COMMITTENTE
MOLINO PEILA S.P.A.

PROGETTO
VARIANTE SEMPLIFICATA PRGC AREA EX CENTRO MELE

FASE PROGETTO
**ESECUTIVO ARCHITETTONICO
OPERE DI URBANIZZAZIONE**

TAVOLA
PROGETTO: SEZIONI

PROFESSIONISTA
arch. DIEGO BERTOTTI

ing. PIER GIORGIO GAMERRO
geom. ANTONELLA VALENTE

DATA PROGETTO	01/2019	COMMESSA
DATA REVISIONE 1	01/2020	P07-1103-DM-0219
DATA REVISIONE 2		SCALA DISEGNO 1:50
DATA REVISIONE 3		TAVOLA N.
DATA REVISIONE 4		
CONTROLLO U.T.		

RESPONSABILE DI PROGETTO
 (per studio e progetto)

COMMITTENZA
 (per studio e progettazione)

OU.03

ELABORATO DI PROPRIETA' DI "BERTOTTI ASSOCIATI", QUALSIASI RIPRODUZIONE ANCHE PARZIALE DELLO STESSO E' VIETATA AI SENSI DI LEGGE

OU.03